



LATO VENDITA

PIANTA

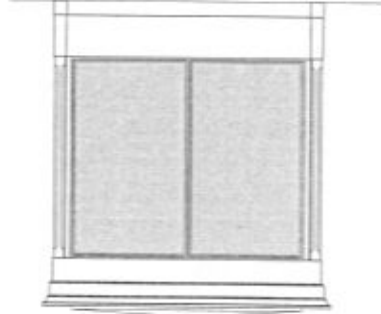


(A) Posizione ammissibile dell'ingresso. La porta dovrà essere sempre compresa tra due pilastri i quali saranno posizionati specularmente sul disegno della facciata.

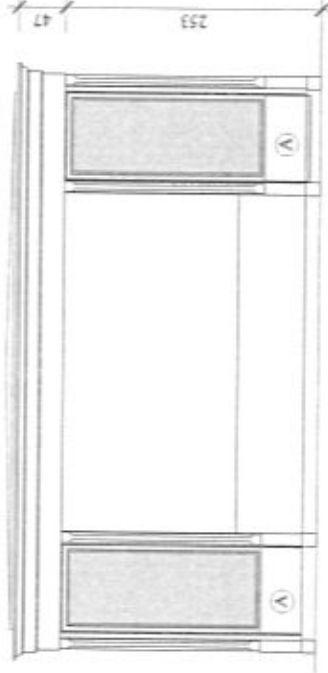

LATO VENDITA


| | | | | |
|-------|-------|-----------------------------------|--------|------------|
| Dwg | CH.02 | PROGETTO CHIOSCO "MILANO" | Date: | 01.06.2011 |
| sheet | 01 | PIANTA, VISTE | Scale: | 1:50 |
| | | unit of measurement : centimeters | | |

01_milano_01.dwg
 This drawing is property of Studio Pongelli. Any use, reproduction or copy, in any part, of this drawing, and the use or reuse in third parties of plants, and the parts thereof, without the written consent of the author, is strictly prohibited. The author is not responsible for any use or reuse in third parties of plants, and the parts thereof, without the written consent of the author. Wherever in preparation of this drawing is concerned in money and is not to be used, without the written consent of the author, for any other application of drawings, the author is not responsible for any use or reuse in third parties of plants, and the parts thereof, without the written consent of the author.

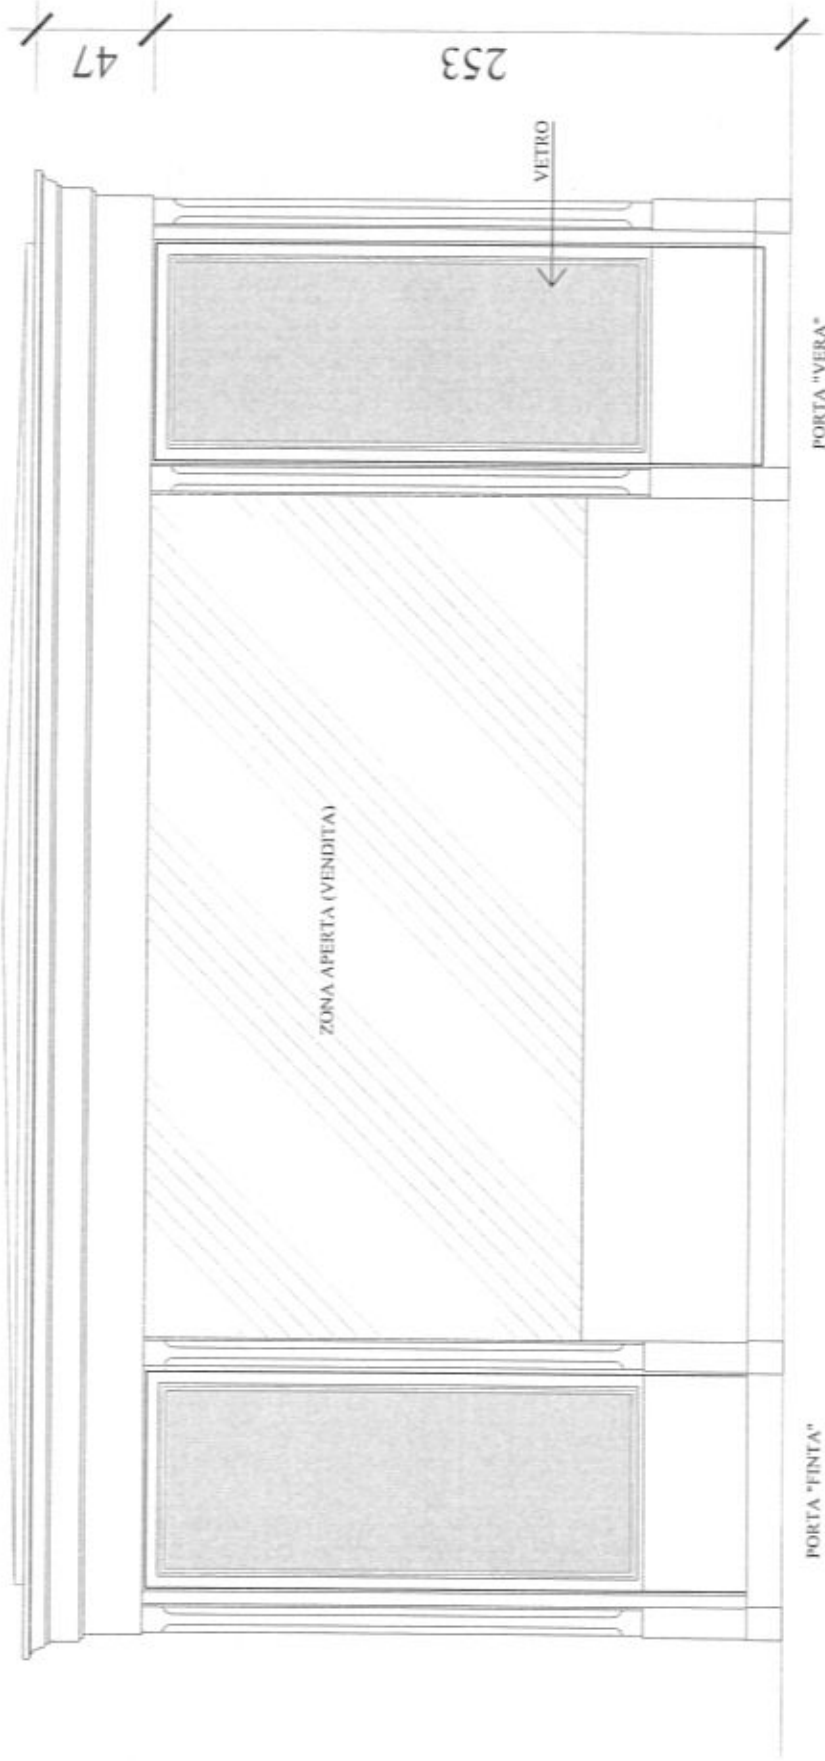

| | | | |
|------------------|---------------------------|-----------------------|-------------|
| Dwg | PROGETTO CHIOSCO "MILANO" | Date: | 01.06.2011 |
| CH.02 | VISTA LATO VENDITA | Scale: | 1:20 |
| sheet | 02 | unit of measurement : | centimeters |
| 01_milano_01.dwg | | | |


This drawing is property of Studio Progettato. Any use, reproduction or copy, even partial, of this drawing, and the use or insertion of third parties of blocks and or graphics symbols without a written consent by Studio Progettato. Wherever the presentation of this drawing is considered to present and to use in a way that is not intended for use, under the same conditions, reproductions of drawings, the subject matter for intellectual property, and any form of price application.

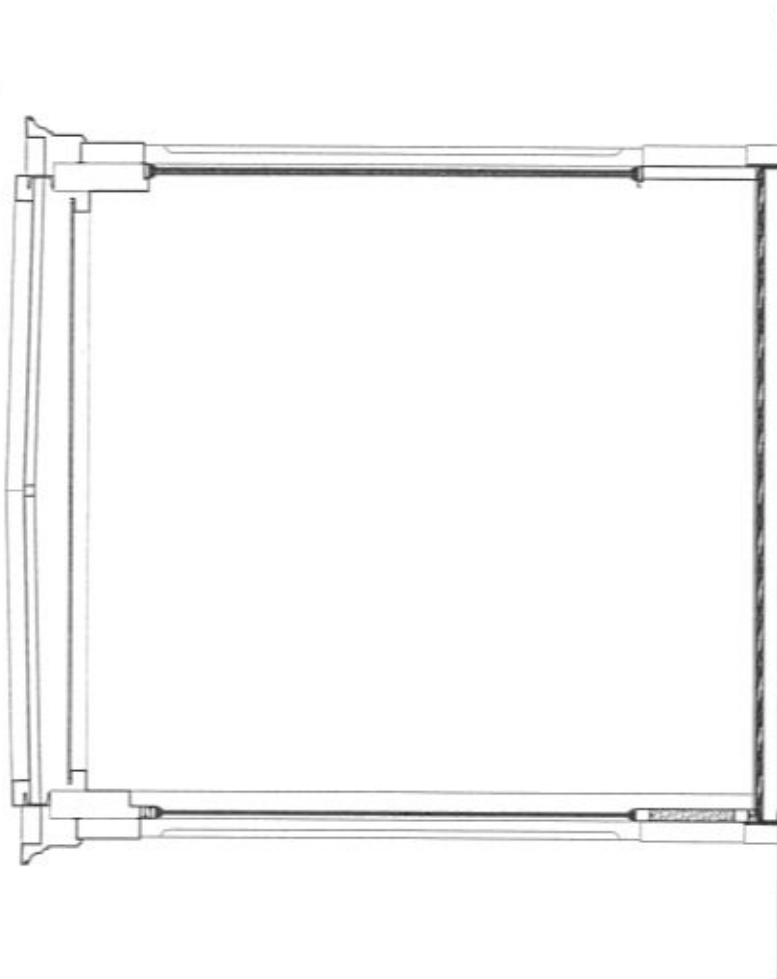

| | | |
|-------|--|---------------------|
| DWG | PROGETTO CHIOSCO "MILANO" SEZIONE TRASVERSALE | Date: 01.06.2011 |
| CH.02 | | Scale: 1:20 |
| sheet | unit of measurement : centimeters | |
| 06 | | |

01_milano.01.dwg

This drawing is property of Studio Progettò. Any use, reproduction or copy, in any part, of this drawing, and the use or inclusion in third parties of objects and/or graphic symbols herein contained, are strictly forbidden without the written consent of Studio Progettò. Whenever the permission of this drawing is authorized in writing, and to be given only under the terms given and specifications of drawings, the redress remains the contracted base fee, and any fees of their application.

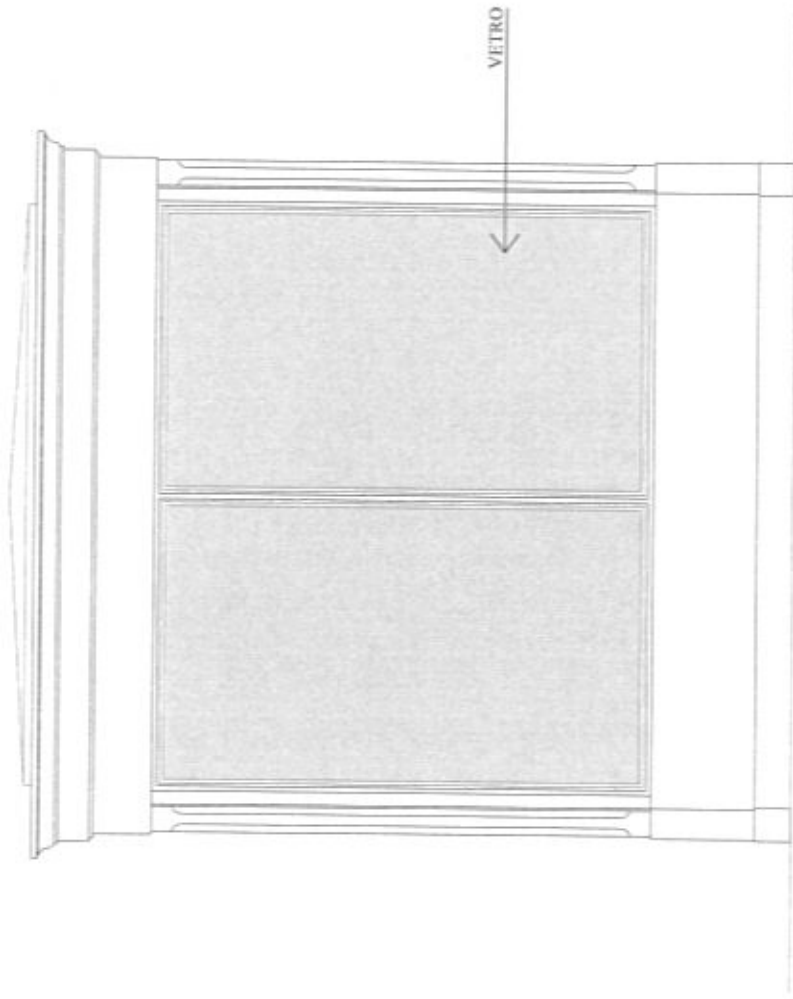

| | | | |
|-------|---|--------|------------|
| Dwg | PROGETTO CHIOSCO "MILANO" VISTA LATERALE SOLUZIONE A DUE LUCI | Date: | 01.06.2011 |
| CH.02 | | Scale: | 1:20 |
| sheet | unit of measurement : centimeters | | |
| 04 | | | |

01_milano_01.dwg
This drawing is property of Studio Persepolis. Any use, reproduction or copy, even partial, of the drawing, and be not to be used in any other project or publication without the written consent of Studio Persepolis. Moreover, the publication of this drawing is prohibited in any form and by any means. The author retains the copyright in this drawing.